


ADULT & UNDER 16's DODGEBALL COURT DIMENSIONS

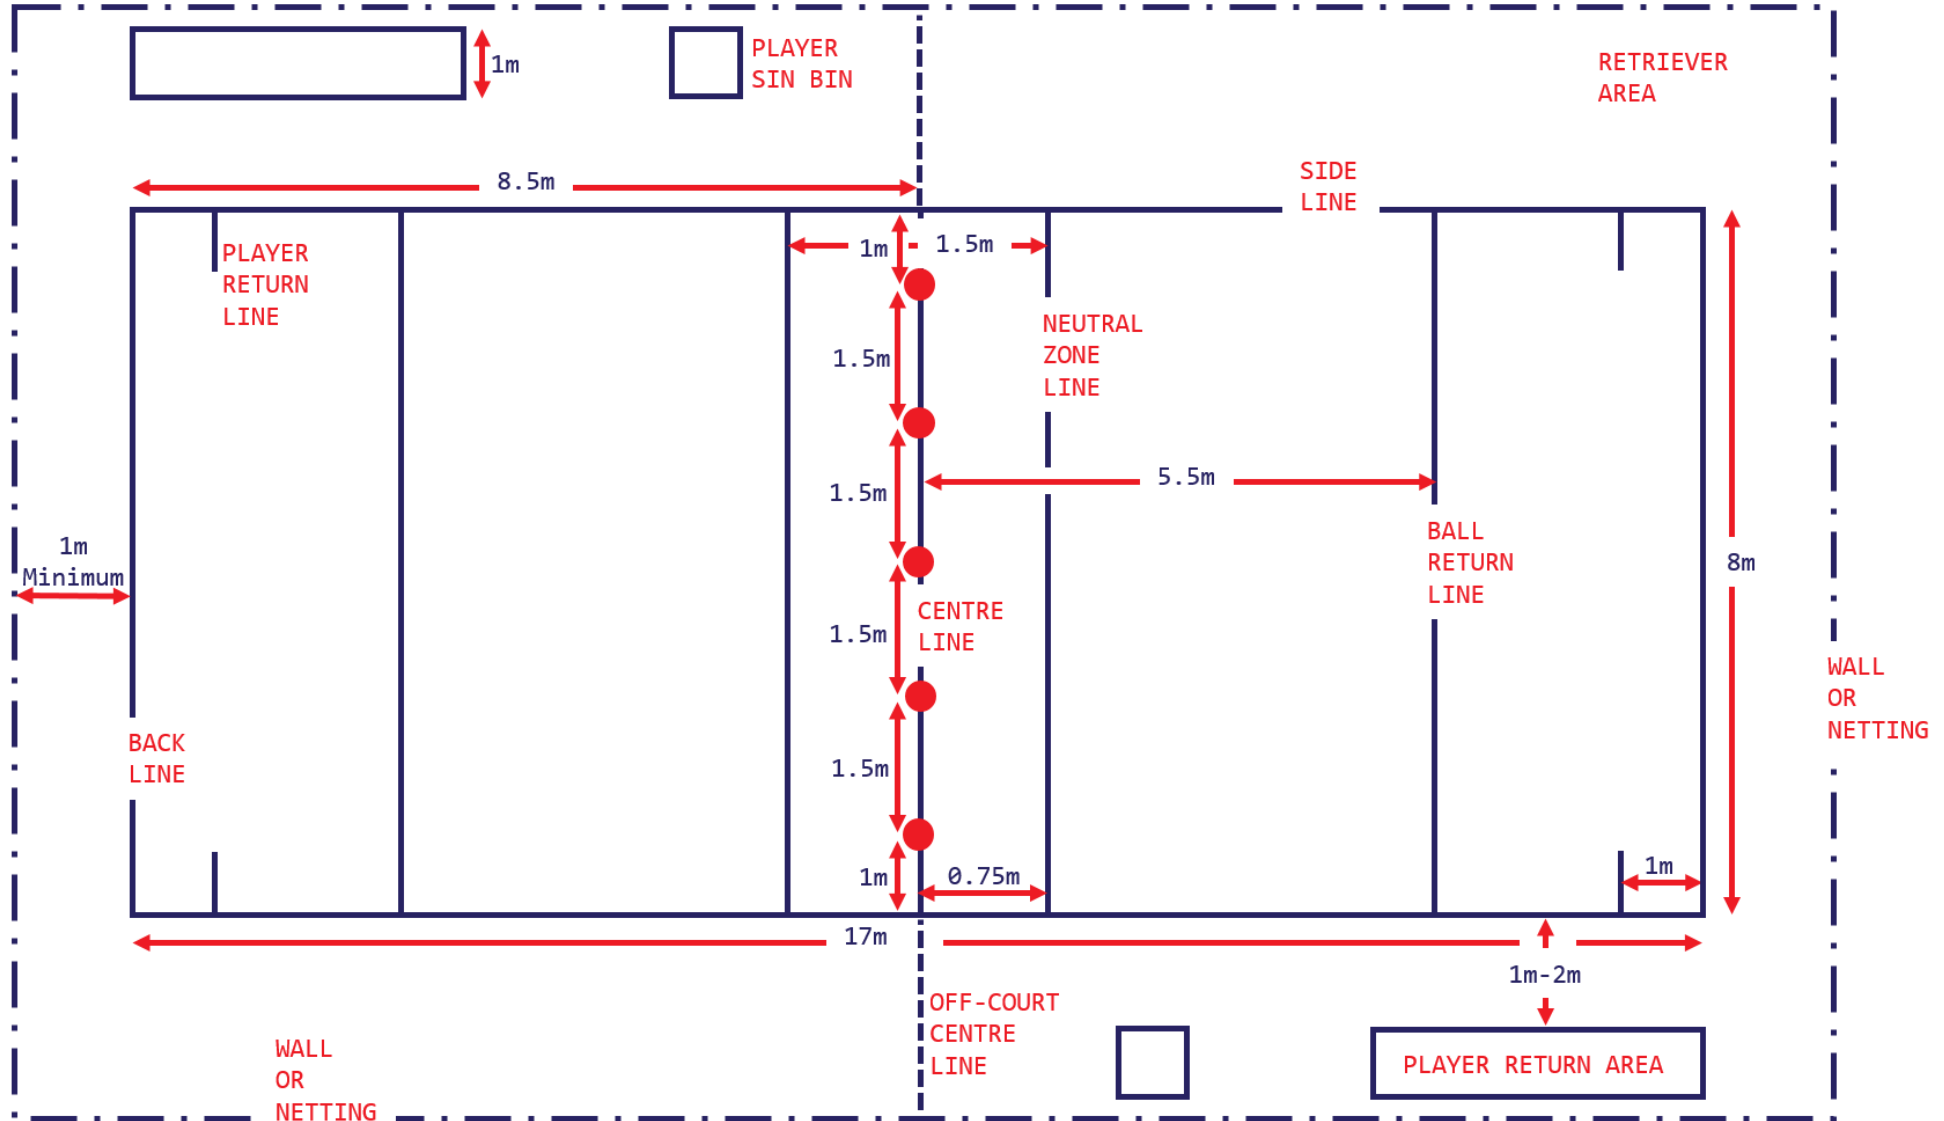

COURT LENGTH


16m Minimum - 17.99m Maximum

If hall space is 19m or above use 17m court length with minimum 1m retriever area each end

If hall space is between 18m and 19m use 1m retriever area each end plus remainder as court length

If hall space is under 18m play full wall to wall


UNDER 13 's DODGEBALL COURT DIMENSIONS

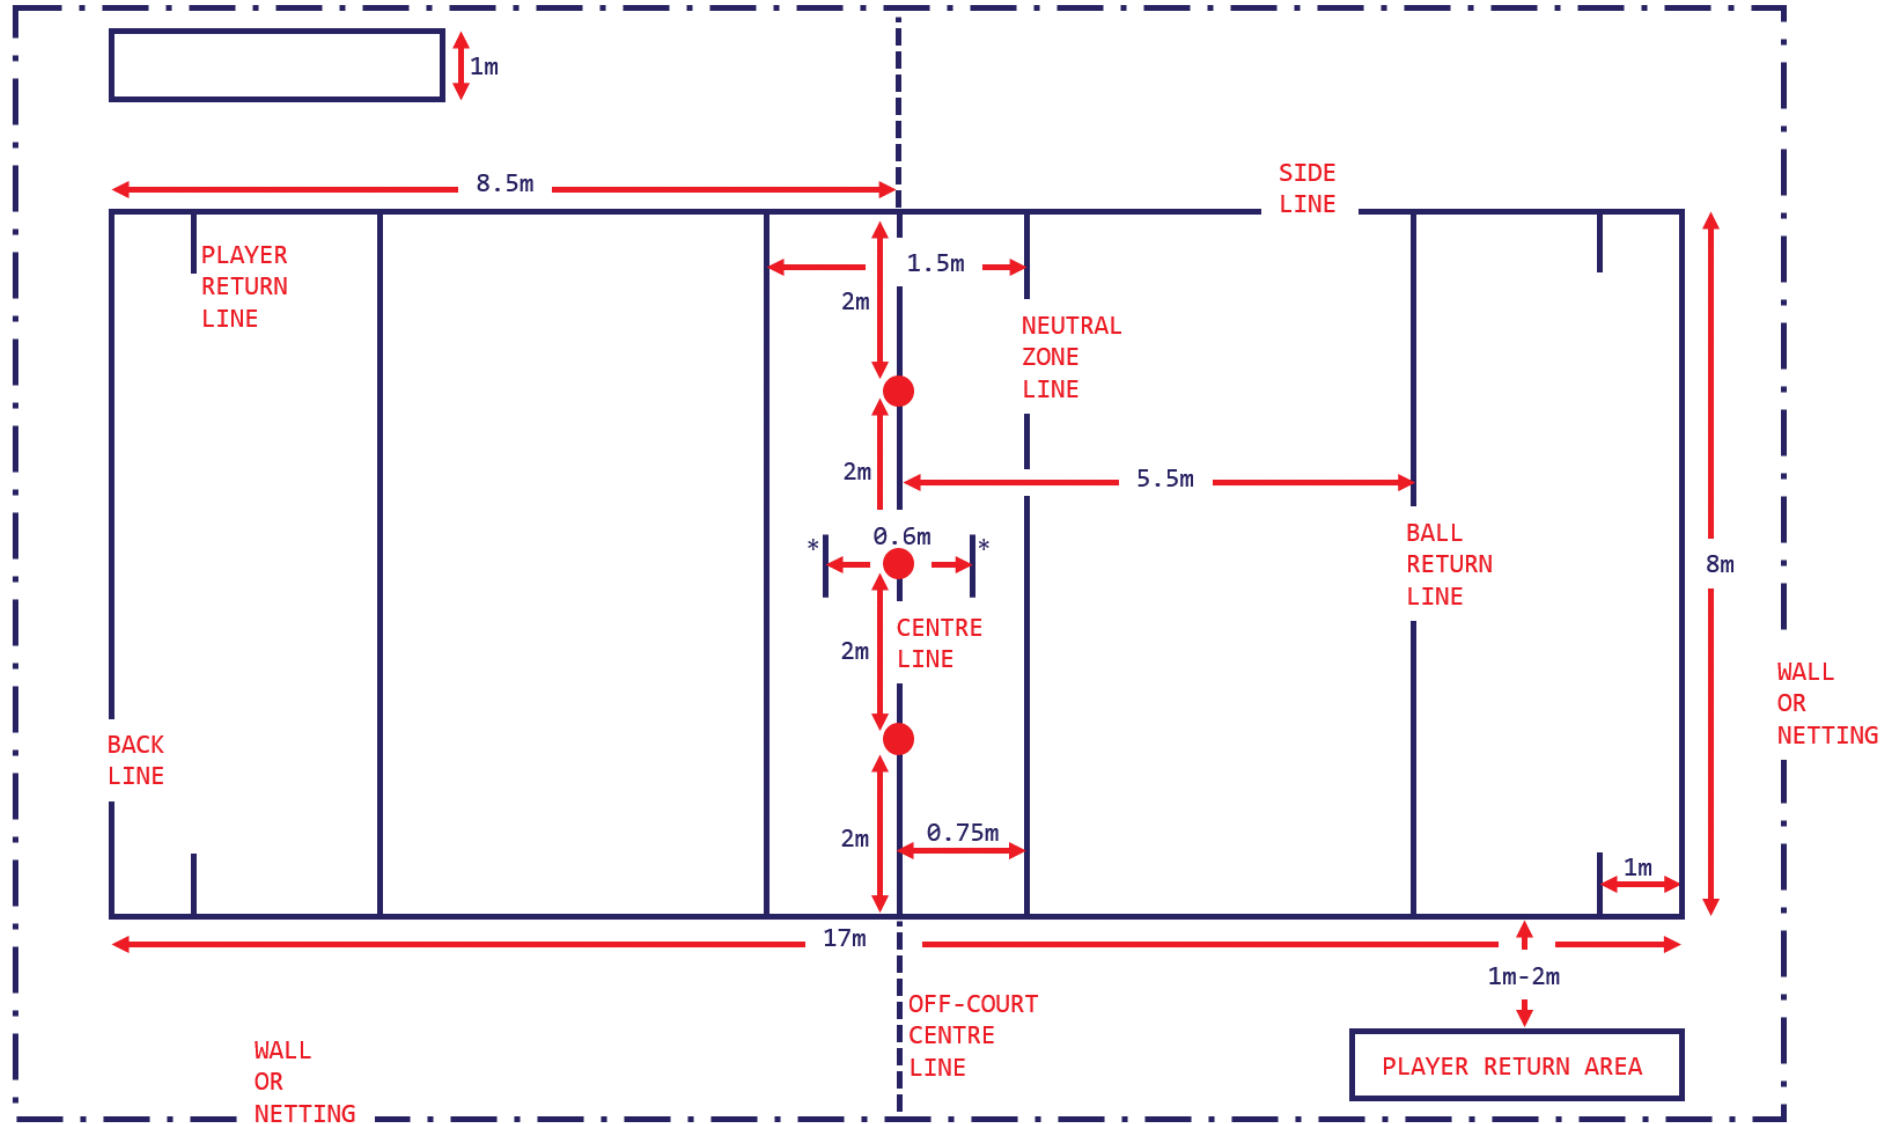

COURT LENGTH
16m Minimum - 17m Maximum

*Recommended additional contested ball lines for under 13's

UNDER 11 's / 9 's DODGEBALL COURT DIMENSIONS

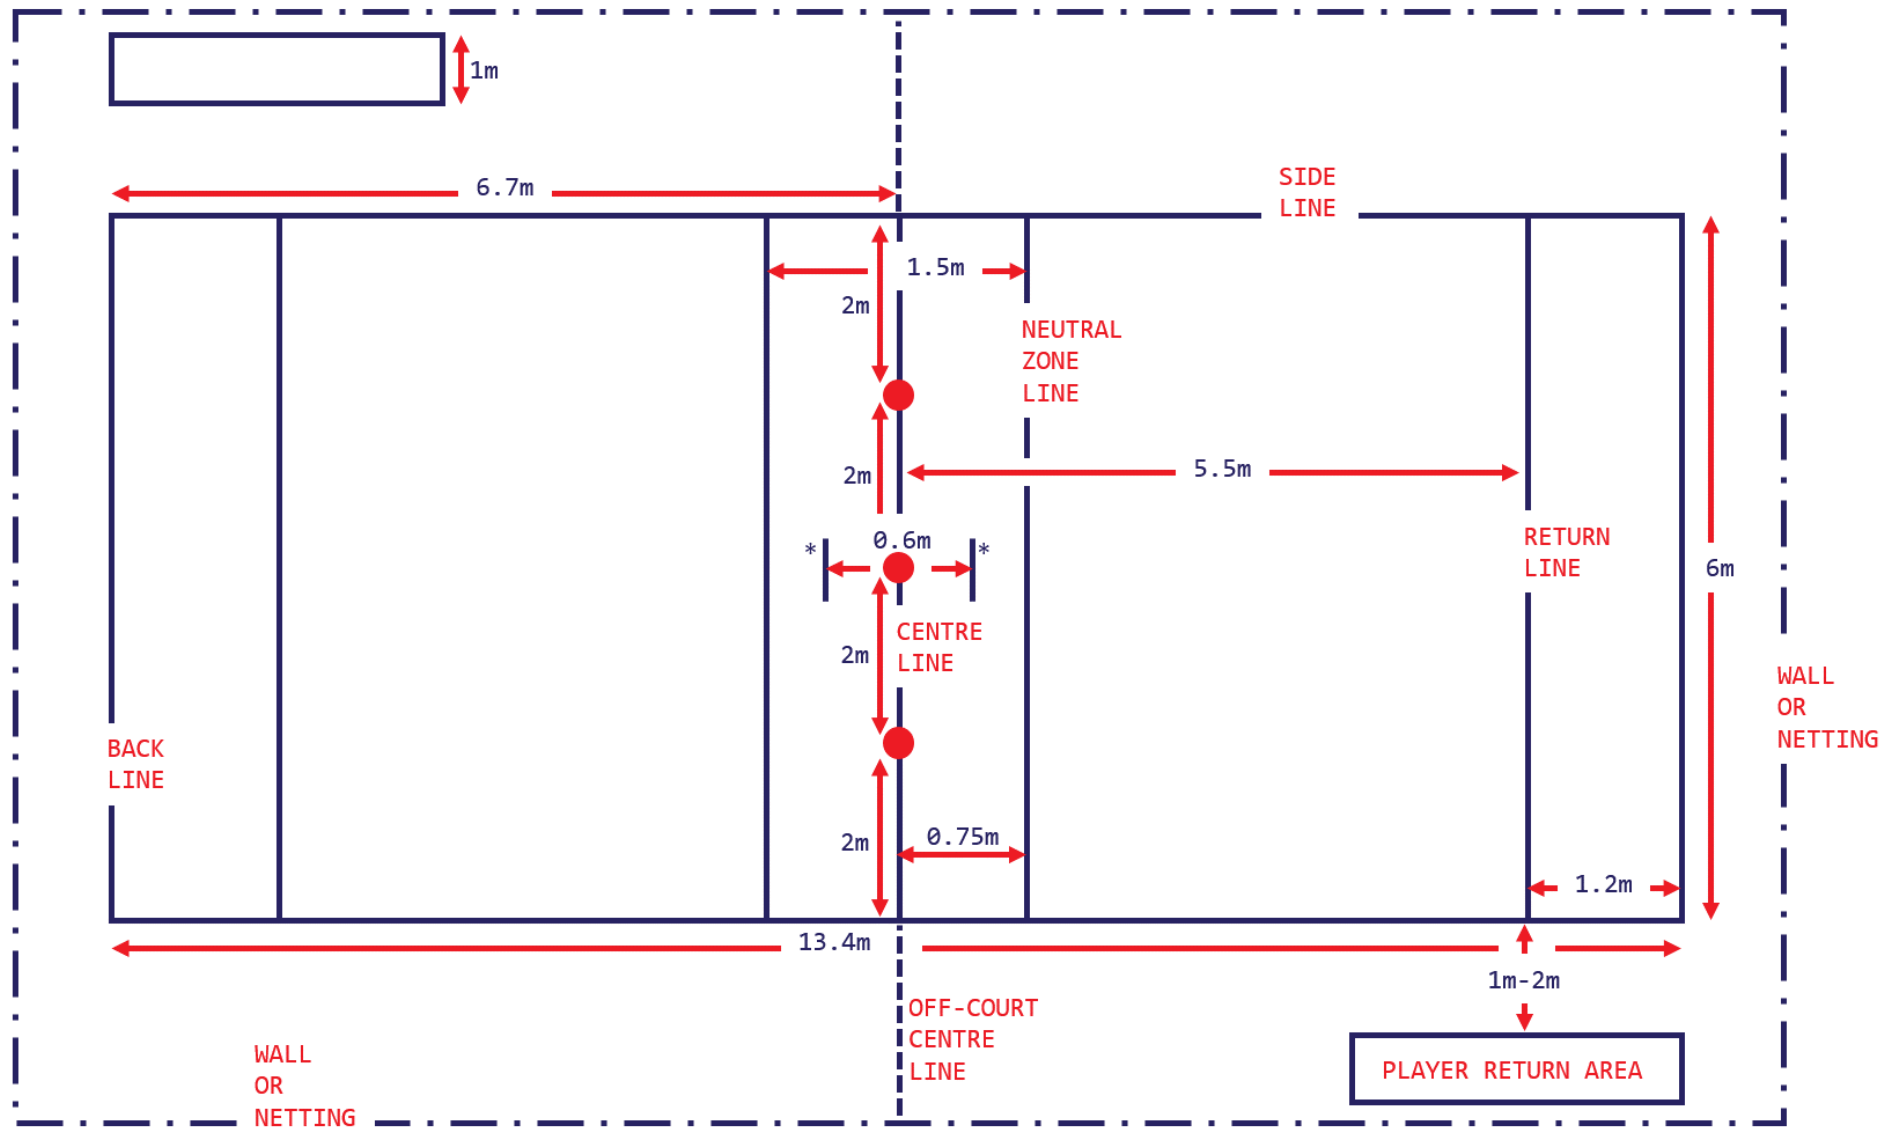

COURT SIZE

Use of outside lines of badminton court are recommended for outside court markings

*Recommended additional contested ball lines